
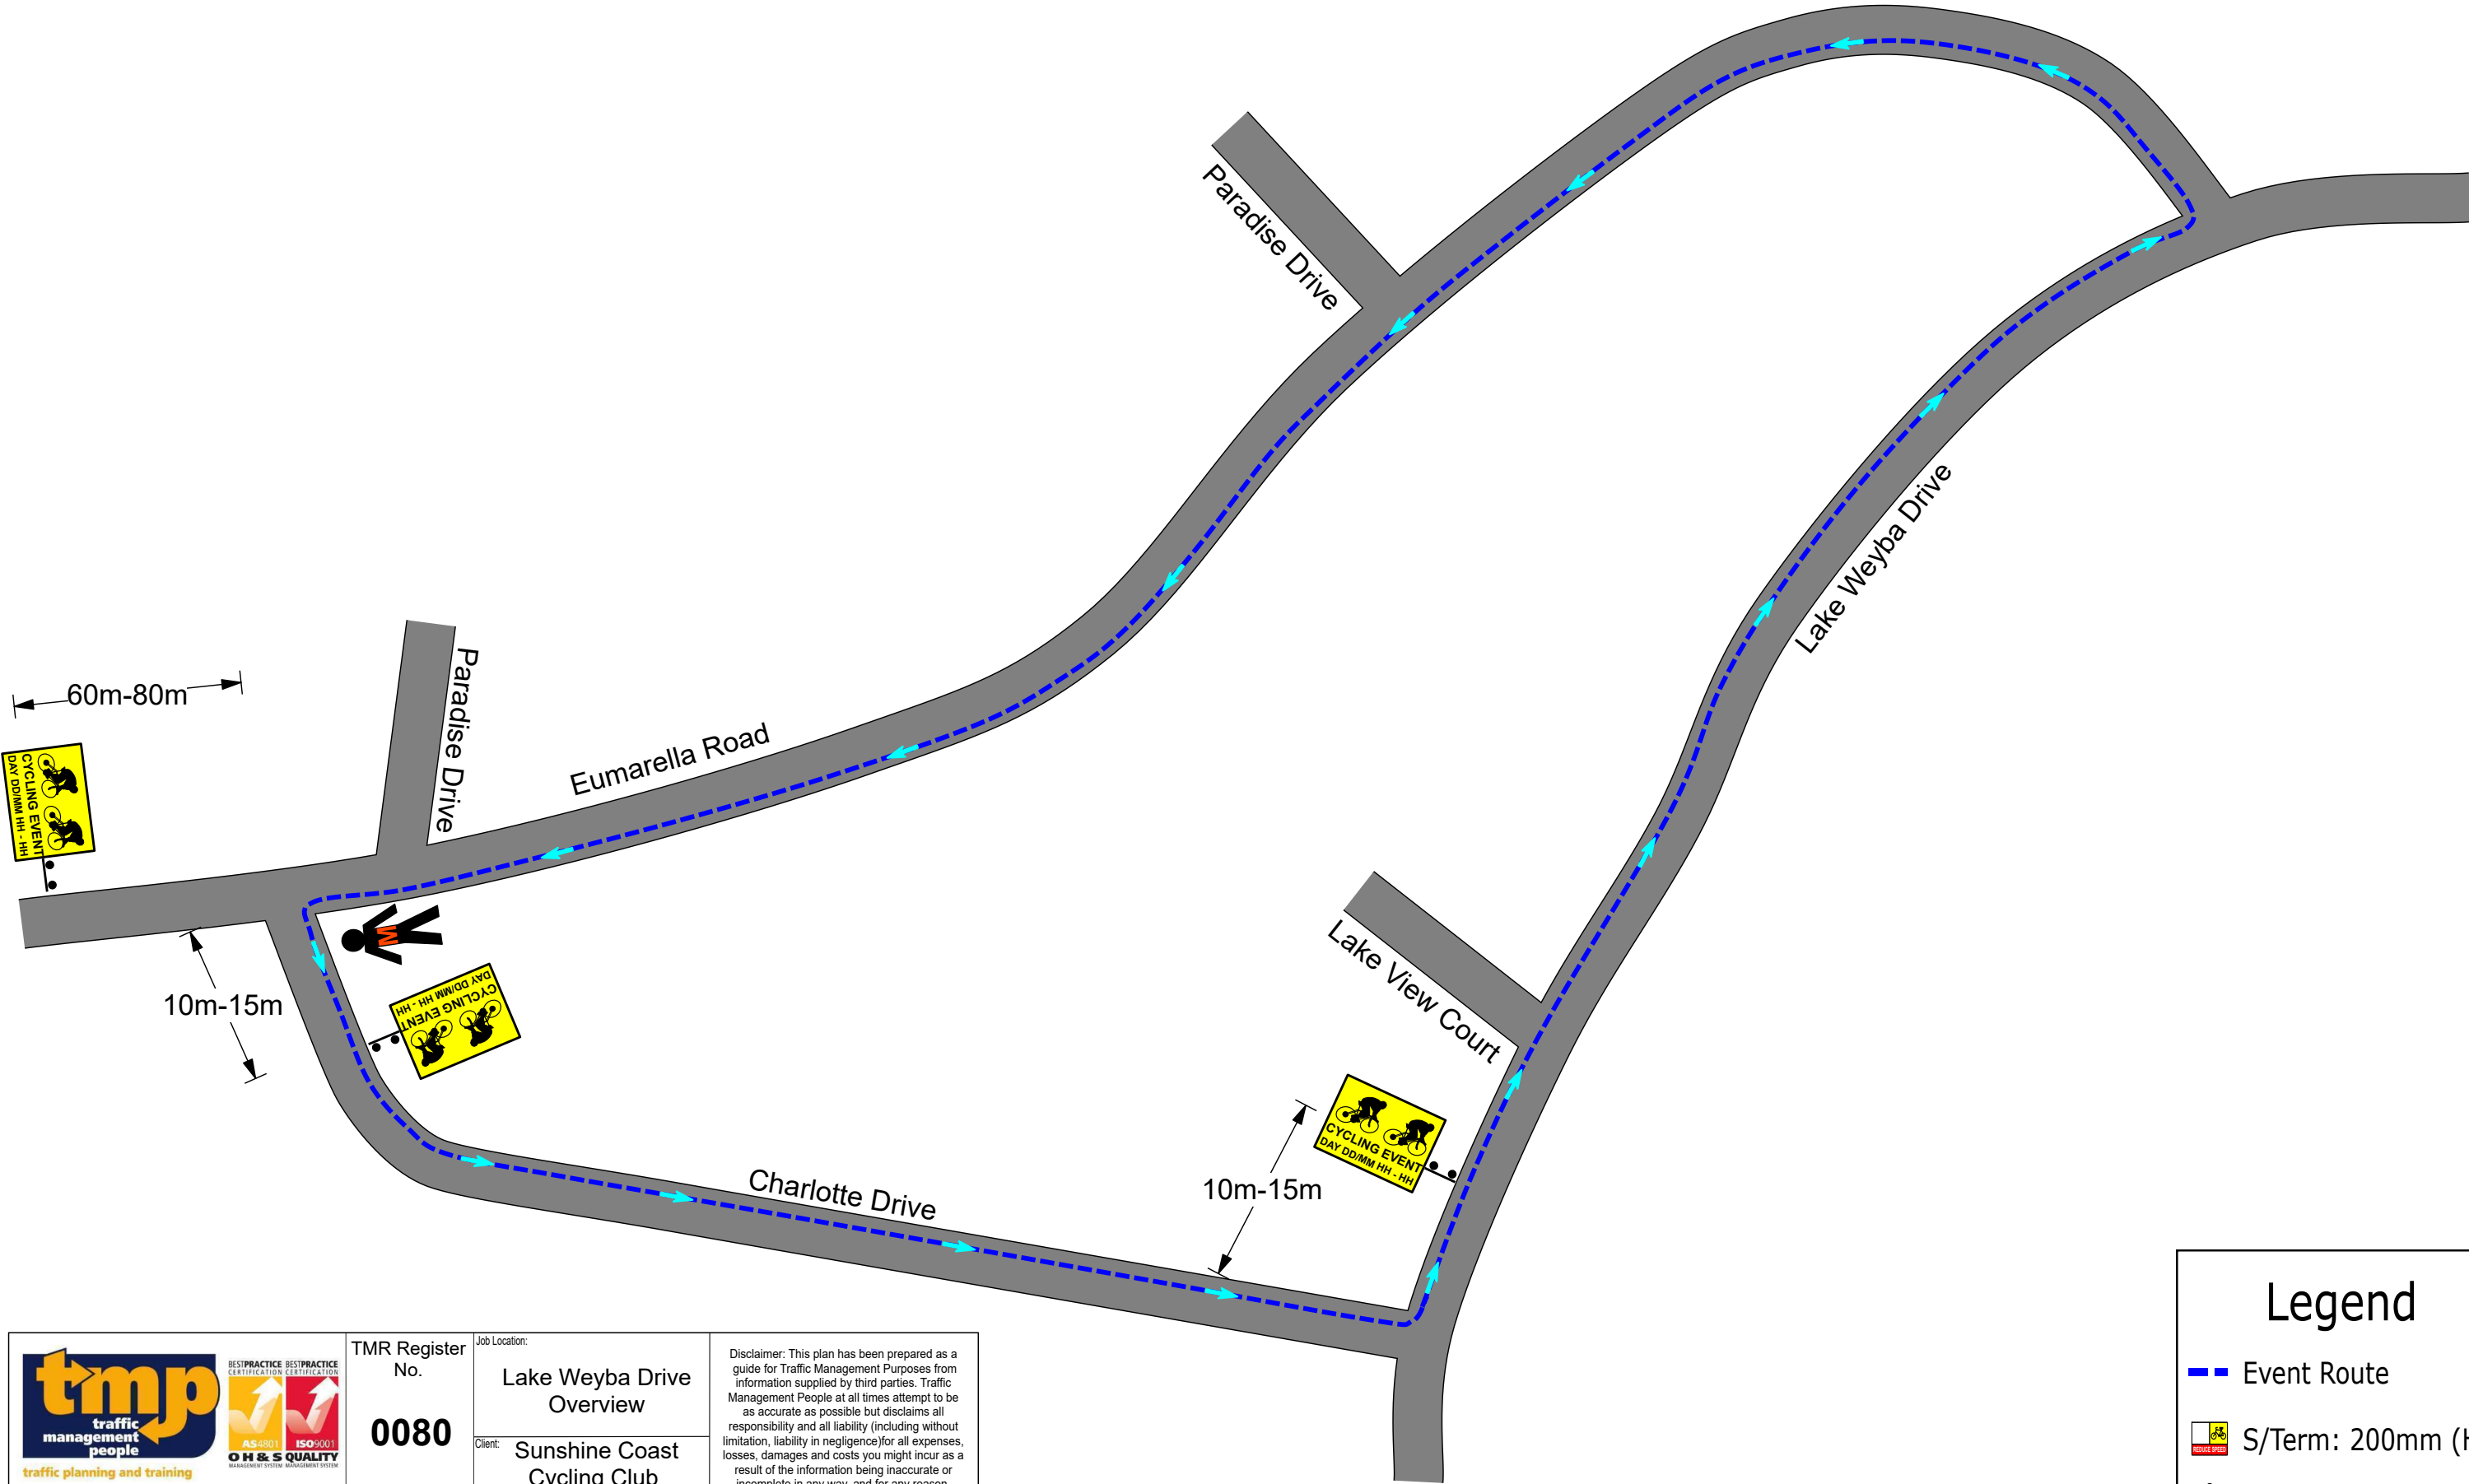


# 4 - Lake Weyba Drive Overview

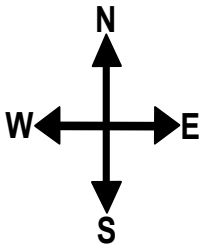

TMR Register No.		Job Location:	
0080		Lake Weyba Drive Overview	
Signed: [Signature]		Client: Sunshine Coast Cycling Club	
TMD Open Certification: OP 239		Job No: J003667-4	
Date: 23/08/2016		Scale: NTS	
Approved By: Rachael Greany		Version No: 1	
TMD Open Certification: OP 227		Sheet No: 1 of 1	
Date: 23/08/2016		Version No: 1	

Disclaimer: This plan has been prepared as a guide for Traffic Management Purposes from information supplied by third parties. Traffic Management People at all times attempt to be as accurate as possible but disclaims all responsibility and all liability (including without limitation, liability in negligence) for all expenses, losses, damages and costs you might incur as a result of the information being inaccurate or incomplete in any way, and for any reason.

A site specific risk assessment conducted by a competent person is required before implementing this plan.

Legend

Event Route

S/Term: 200mm (H)

Marshall