





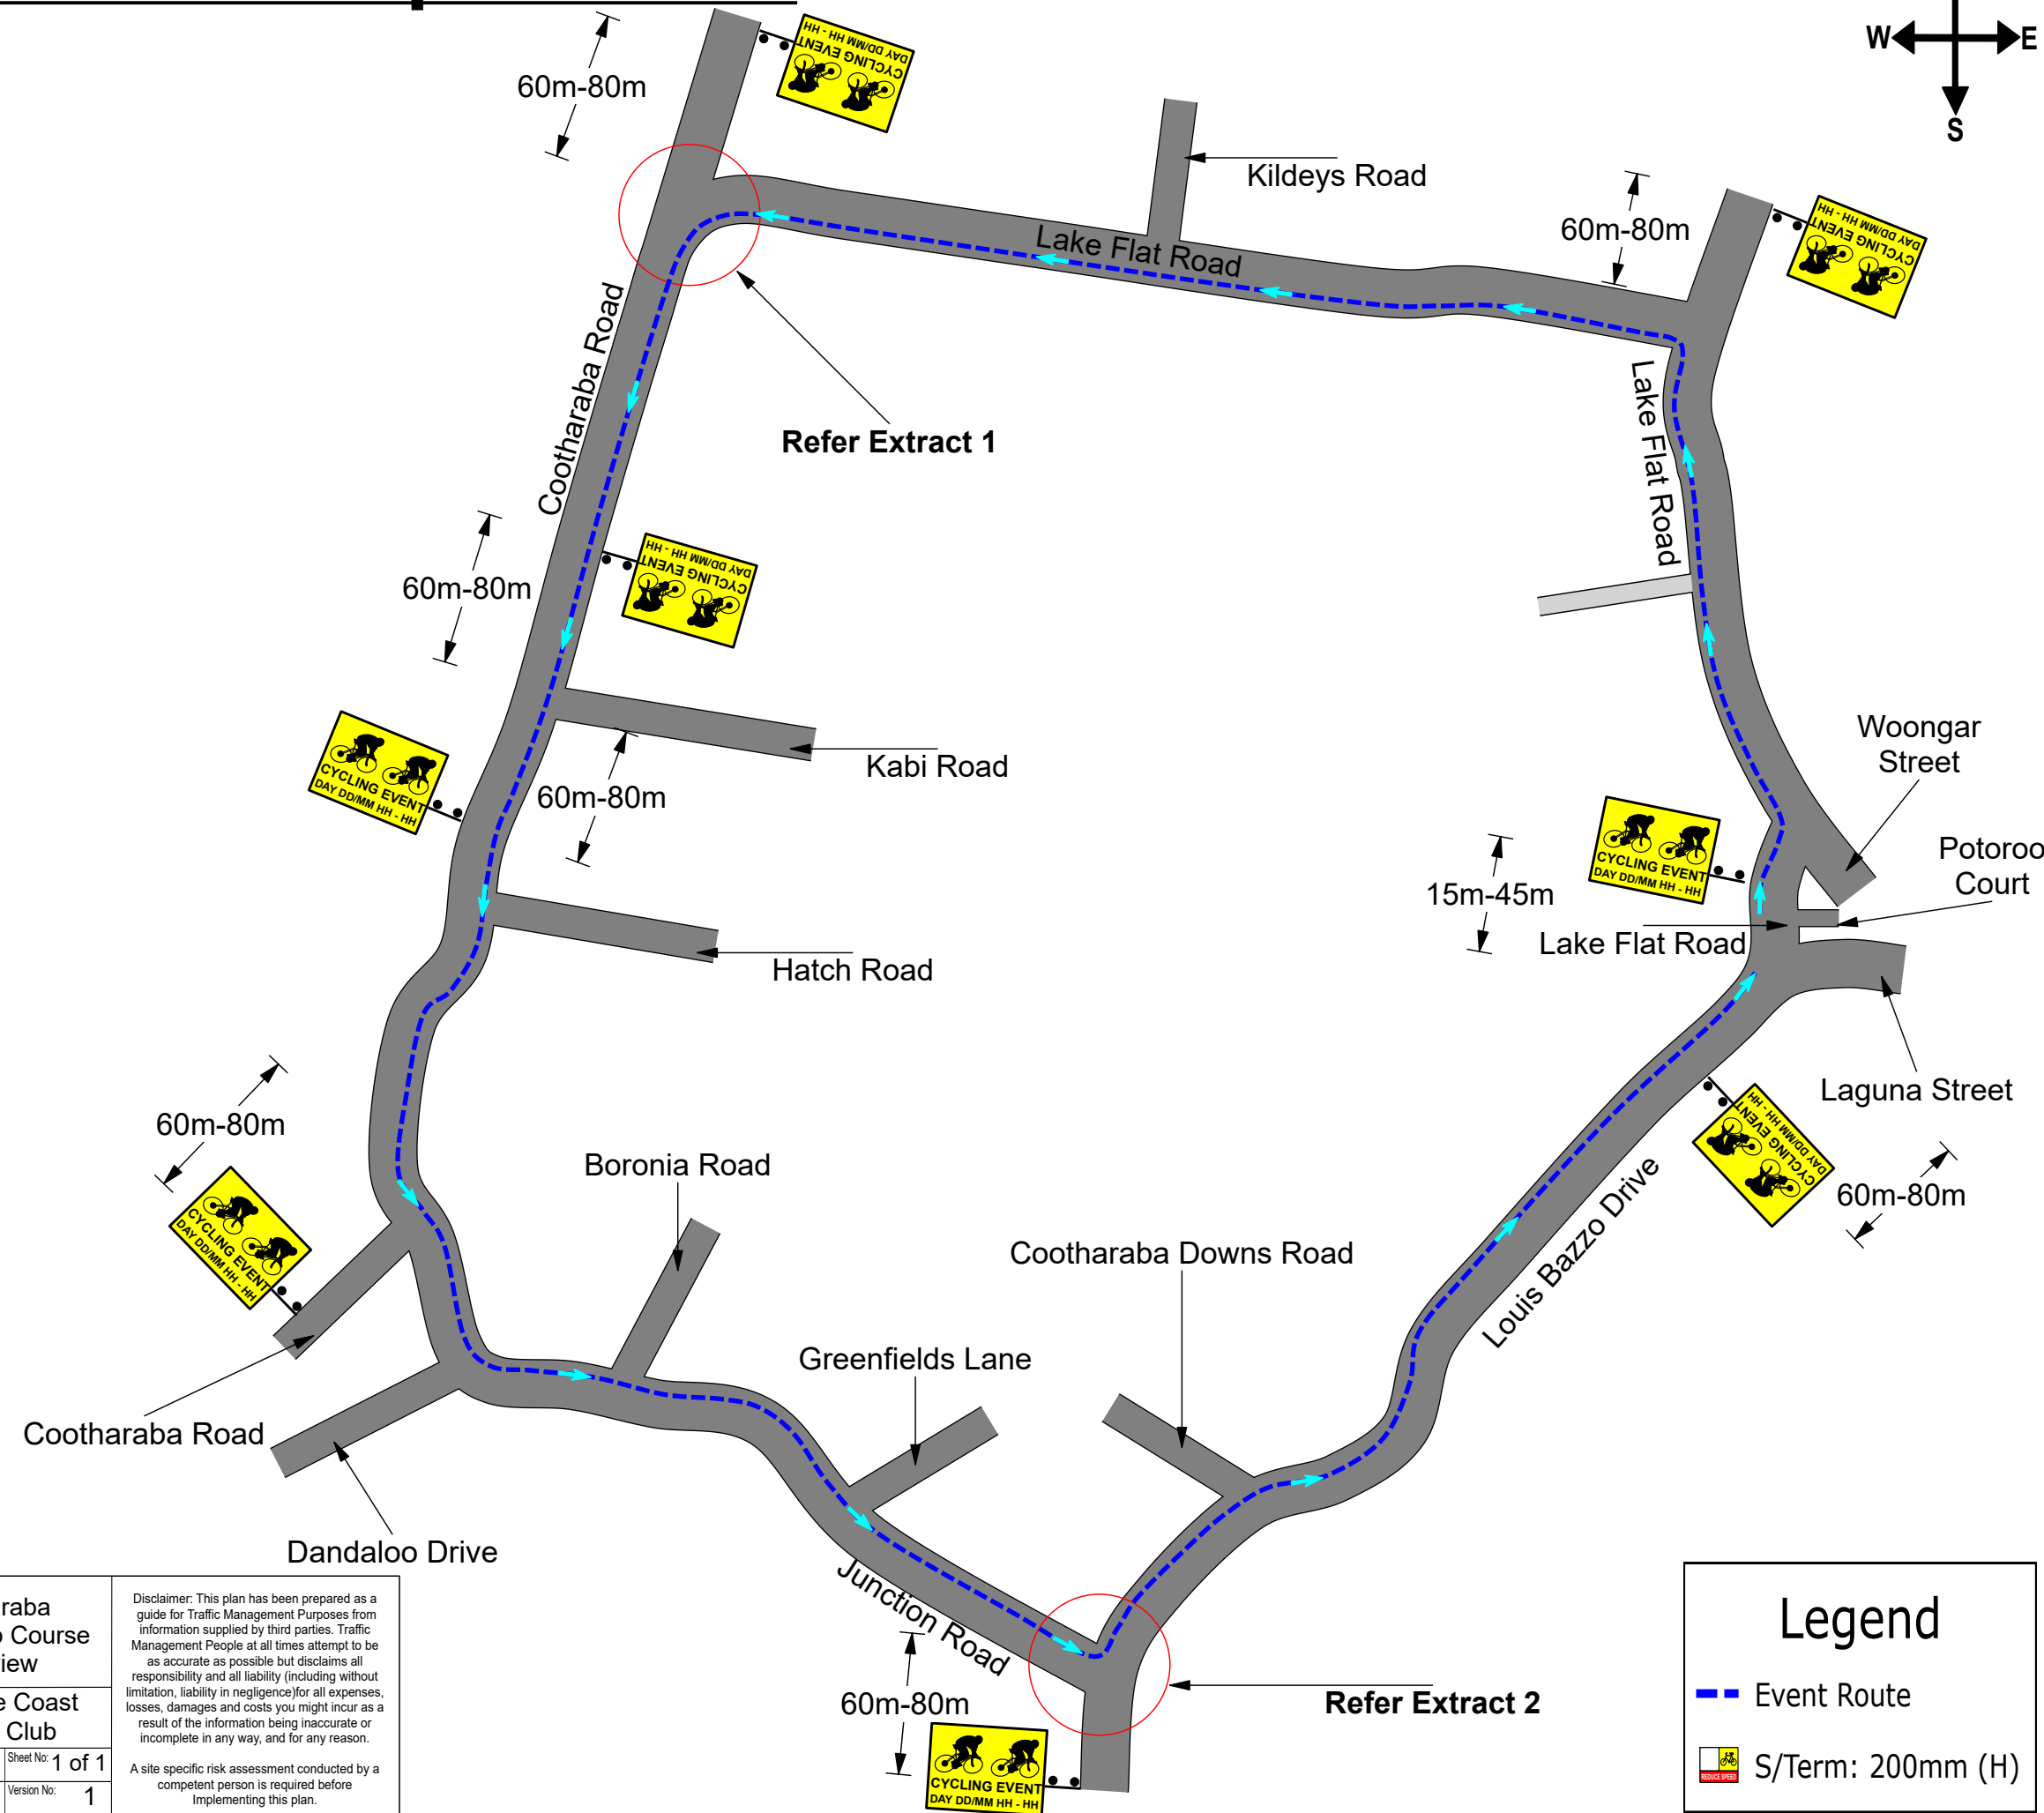

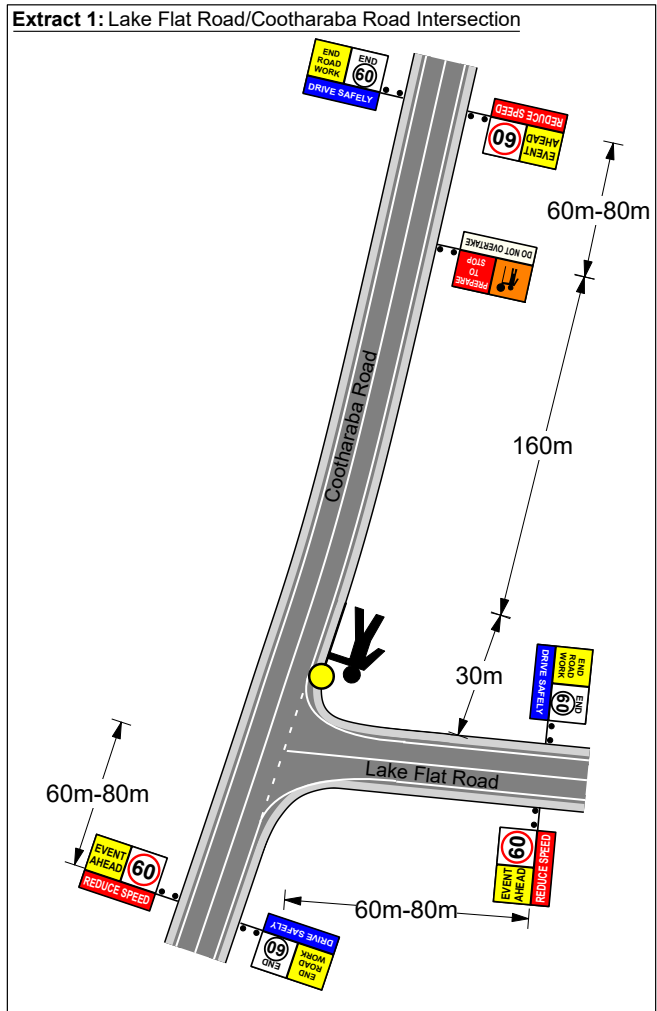

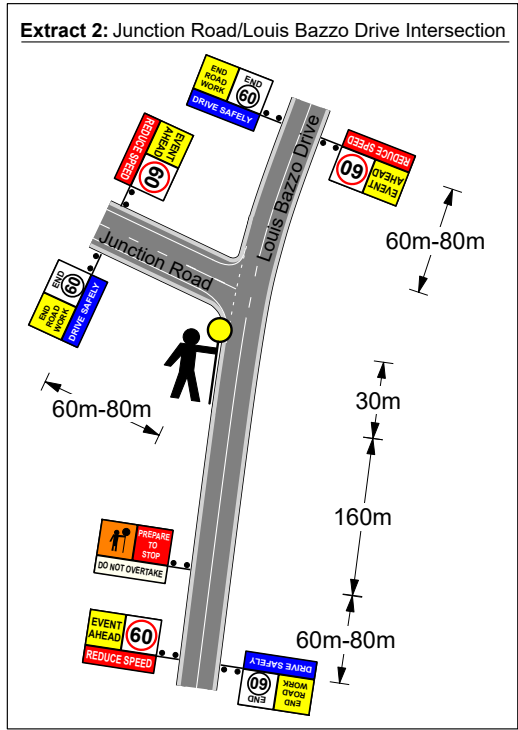

2 - Cootharaba Short Loop Course

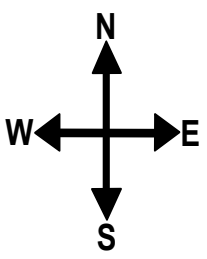

 traffic planning and training	 BEST PRACTICE CERTIFICATION O H & S QUALITY MANAGEMENT SYSTEM	TMR Register No. 0080	Job Location: Cootharaba Short Loop Course Overview		Disclaimer: This plan has been prepared as a guide for Traffic Management Purposes from information supplied by third parties. Traffic Management People at all times attempt to be as accurate as possible but disclaims all responsibility and all liability (including without limitation, liability in negligence) for all expenses, losses, damages and costs you might incur as a result of the information being inaccurate or incomplete in any way, and for any reason. A site specific risk assessment conducted by a competent person is required before implementing this plan.
		Client: Sunshine Coast Cycling Club	Job No: J003667-2	Sheet No: 1 of 1	
Drawn By: Douglas Pettigrew	TMD Open Certification: OP 239	Date: 23/08/2016	Signed: 	Job No: J003667-2	Scale: NTS
Approved By: Rachael Greany	TMD Open Certification: OP 227	Date: 23/08/2016	Signed: 	Version No: 1	

Legend

-  Event Route
-  S/Term: 200mm (H)