
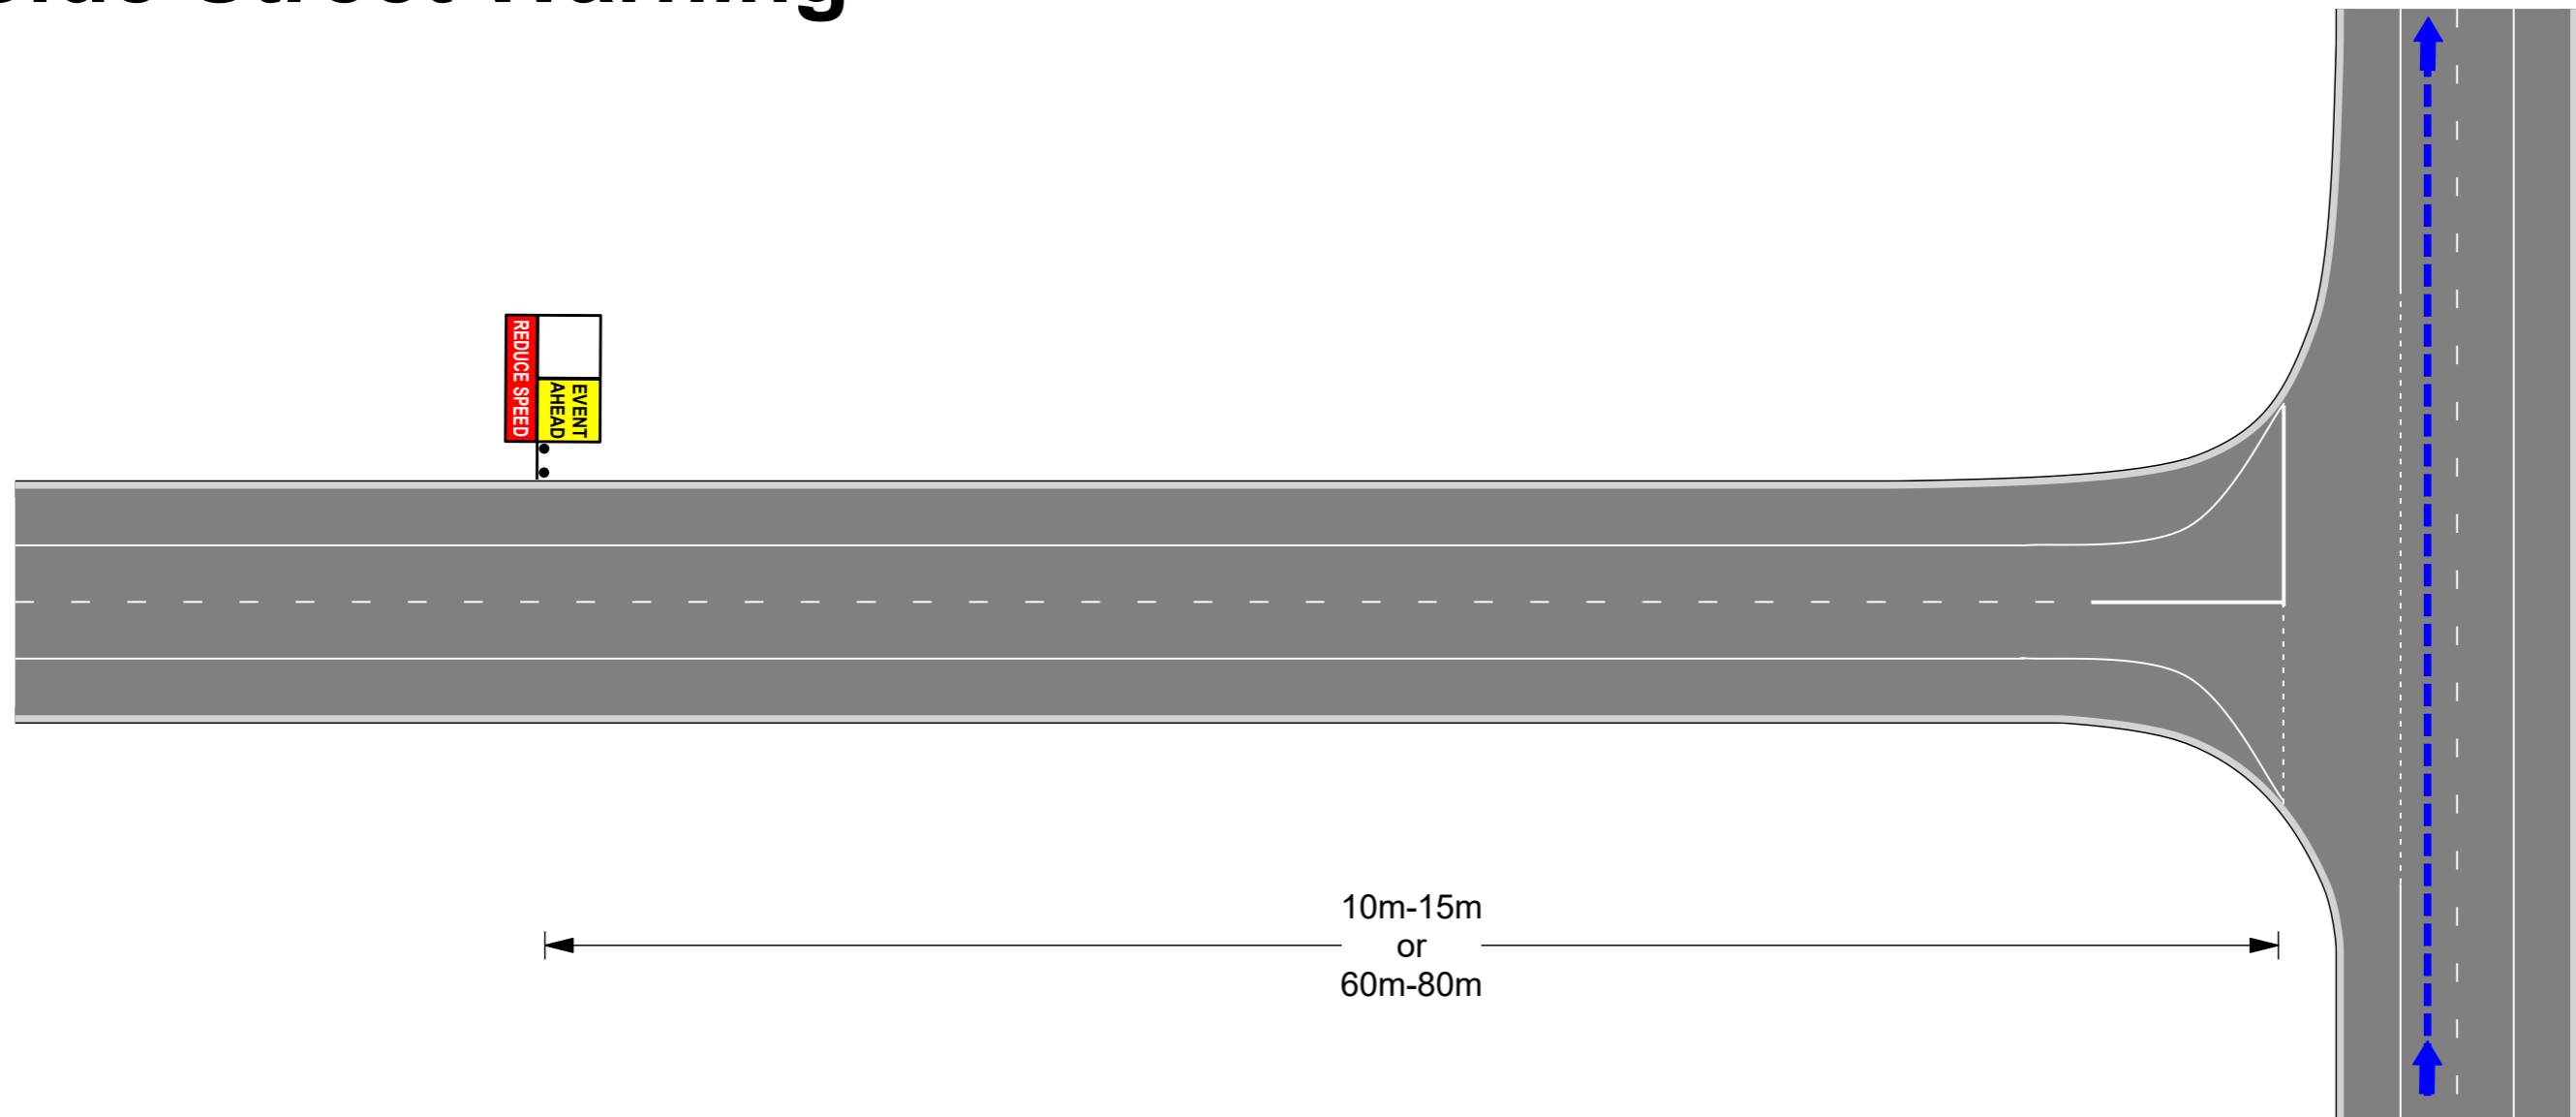


Cycle Event - Glasshouse Mountains

Side Street Warning *

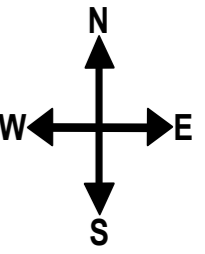

1. Traffic Guidance Scheme will be used for all effected side streets and dirt roads.
2. Additional Advance Warning:
If sight distances are less than 200 metres, then duplication of advance warning signs shall be installed on both sides of the streets.
3. This cycle event is not a timed event and cyclist must obey road rules.
4. Signage to be covered or removed when event not in progress.

		TMR Register No.	Job Location:		<p>Disclaimer: This plan has been prepared as a guide for Traffic Management Purposes from information supplied by third parties. Traffic Management People at all times attempt to be as accurate as possible but disclaims all responsibility and all liability (including without limitation, liability in negligence) for all expenses, losses, damages and costs you might incur as a result of the information being inaccurate or incomplete in any way, and for any reason.</p> <p>A site specific risk assessment conducted by a competent person is required before implementing this plan.</p>
		0080	Cyclist Event - Glasshouse Mountains		
Drawn By: Douglas Pettigrew	TMD Open Certification: OP 239	Date: 04/08/2016	Signed:	Job No: J003500-4	Sheet No: 1 of 1
Approved By: Rachael Greany	TMD Open Certification: OP 227	Date: 04/08/2016	Signed:	Scale: NTS	Version No: 1

Legend

S/Term: 200mm (H)
 Cyclist Route